


EXHIBITION FLOOR PLAN
AUSSTELLUNGSPLAN

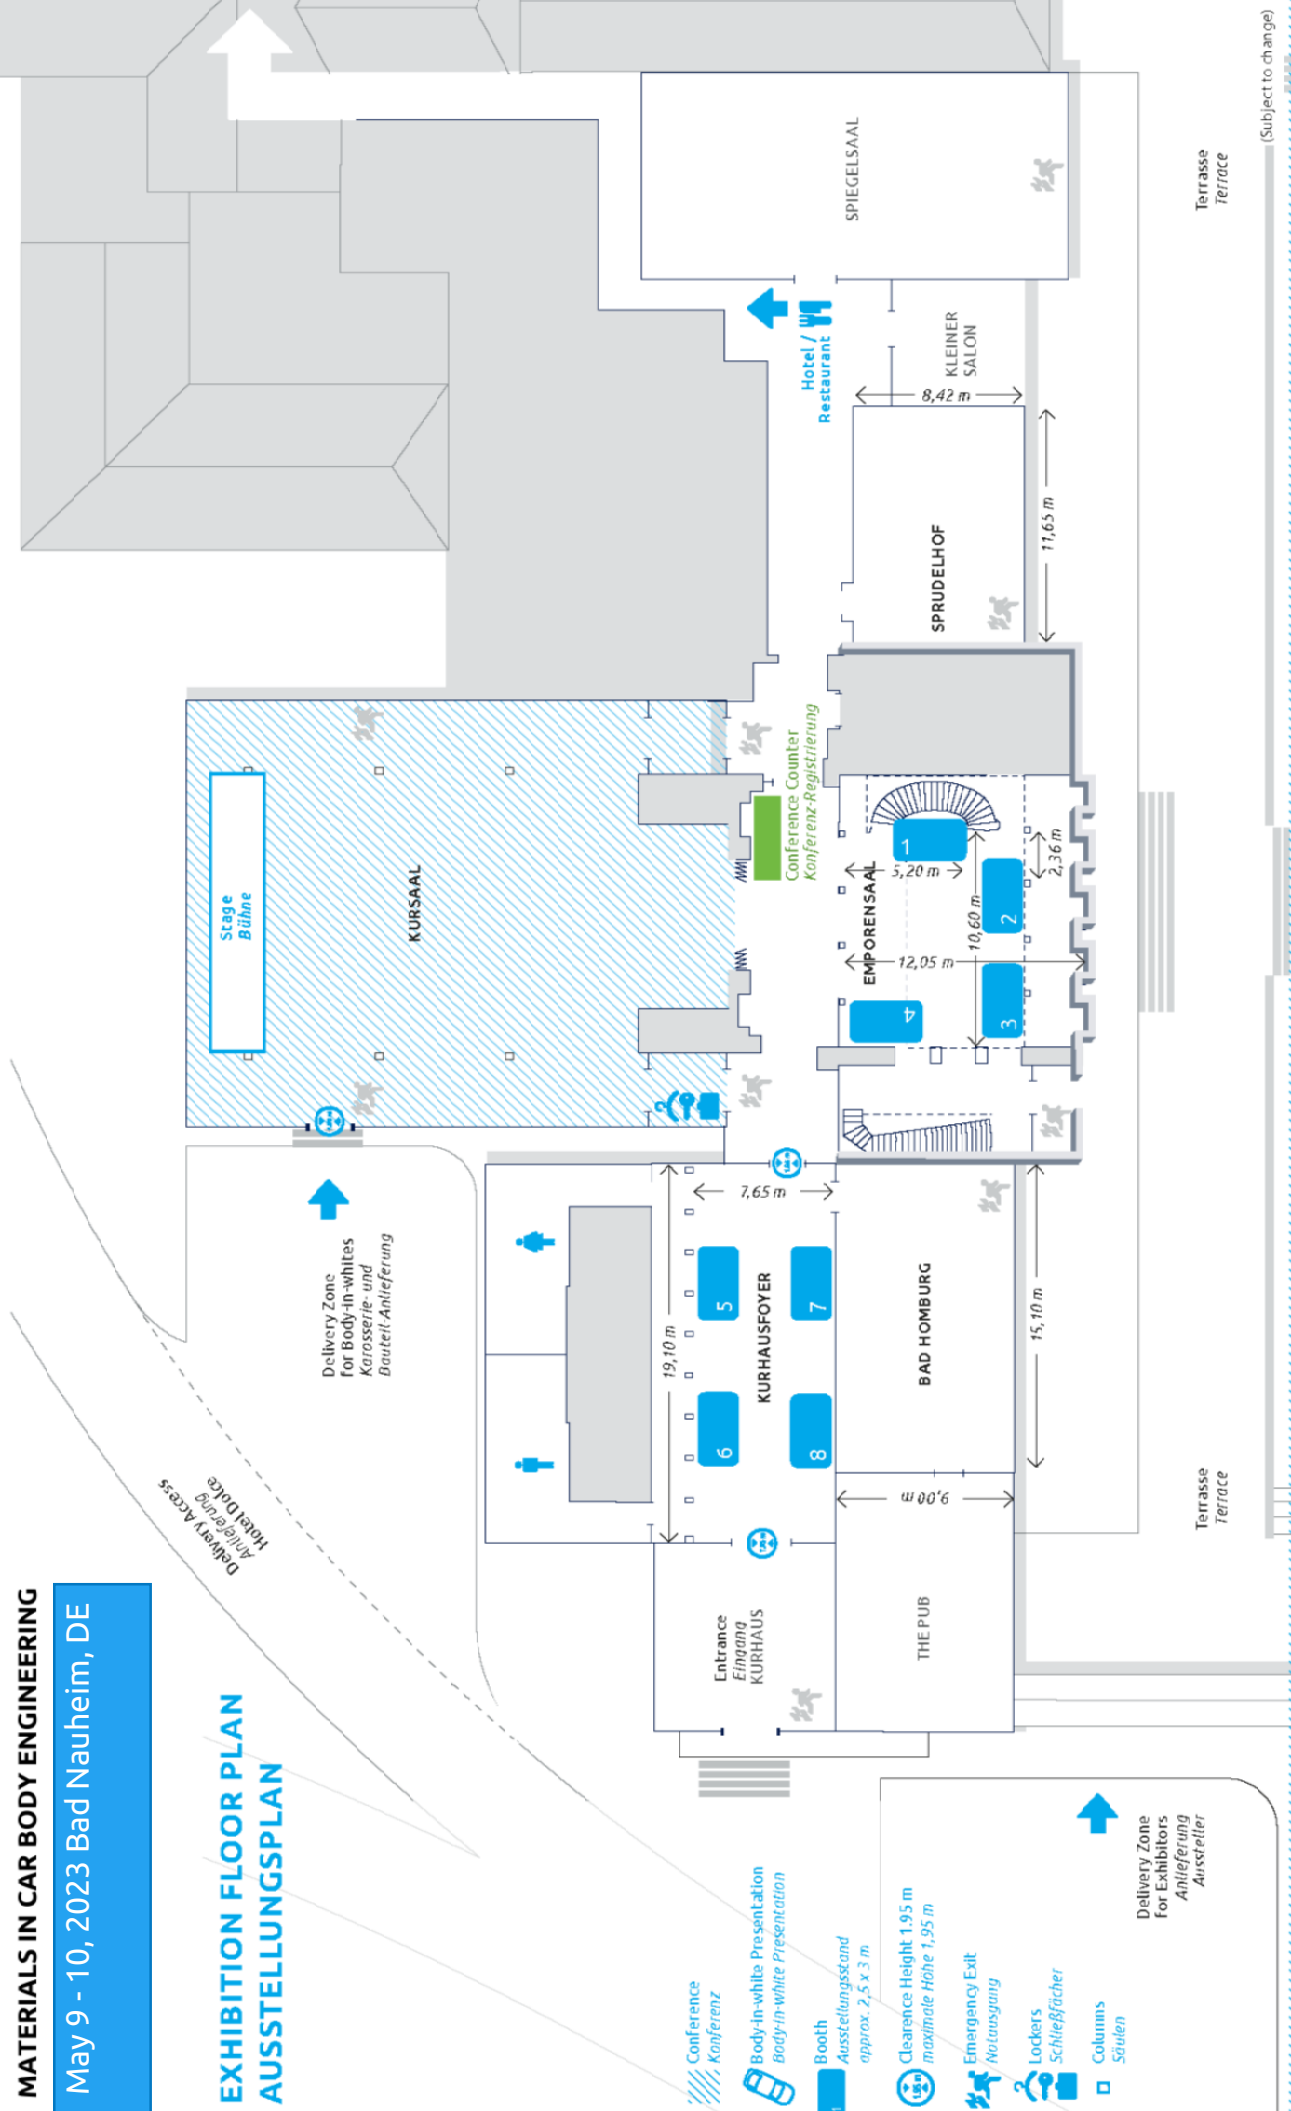

(Subject to change)